

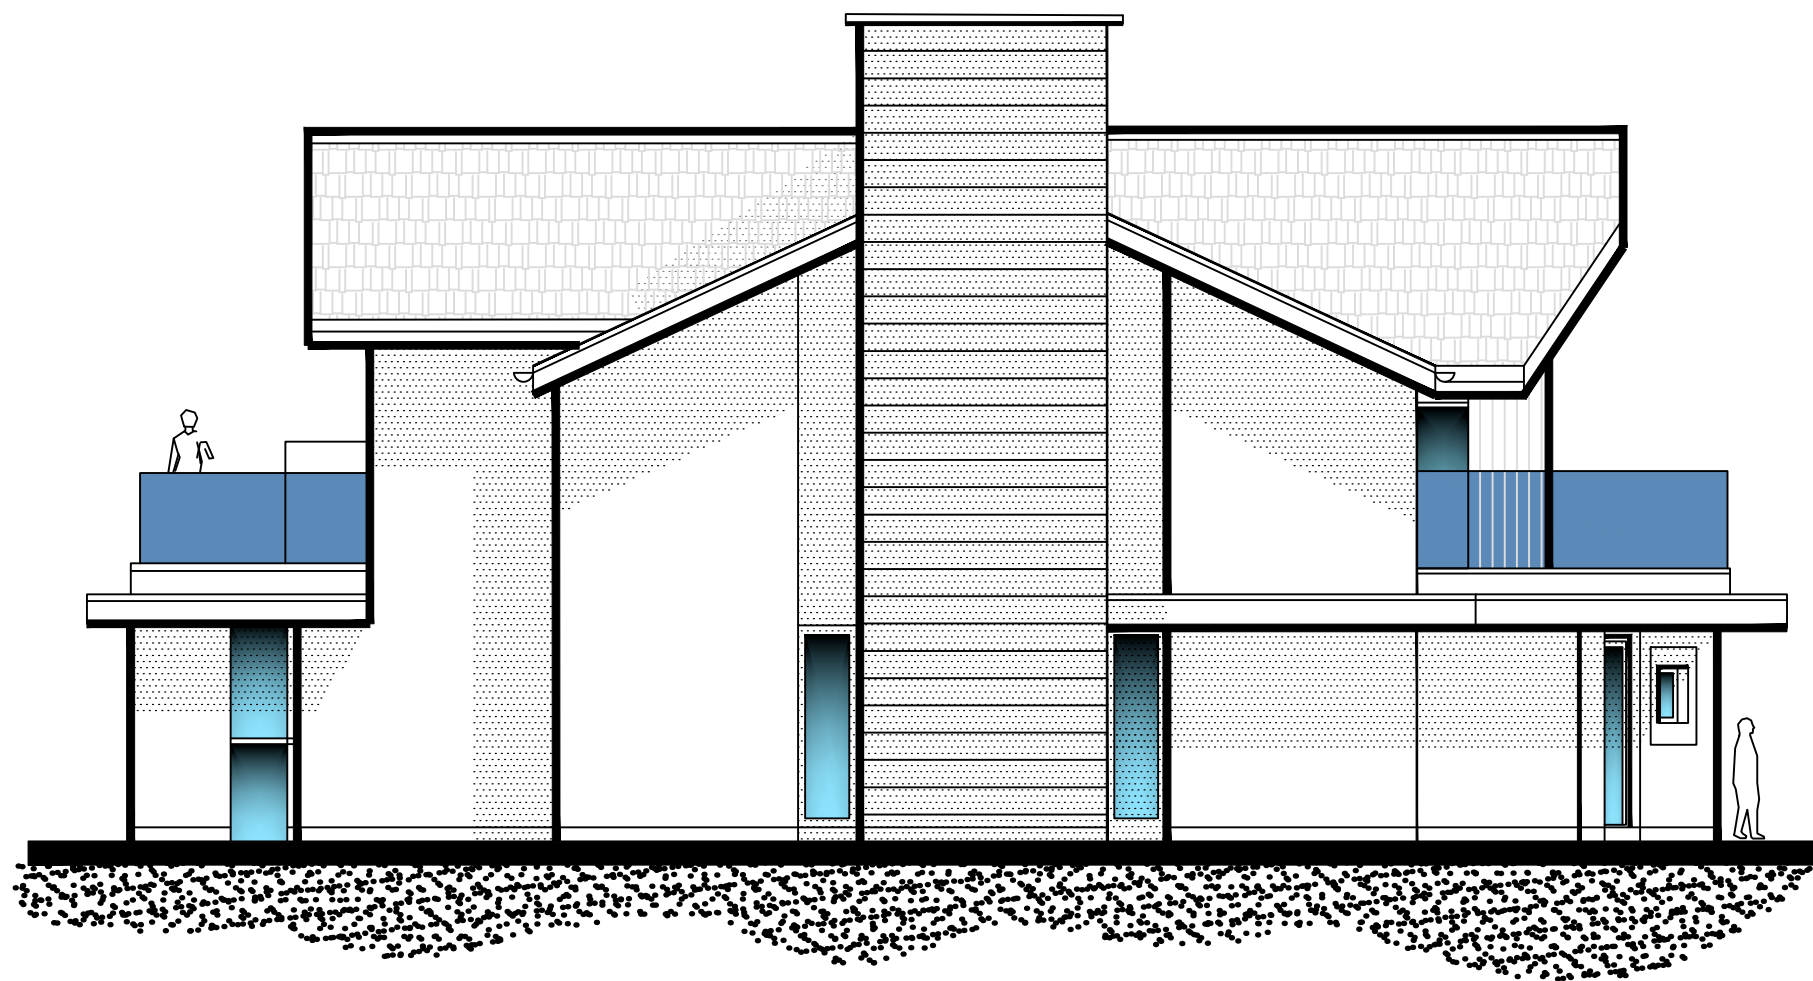


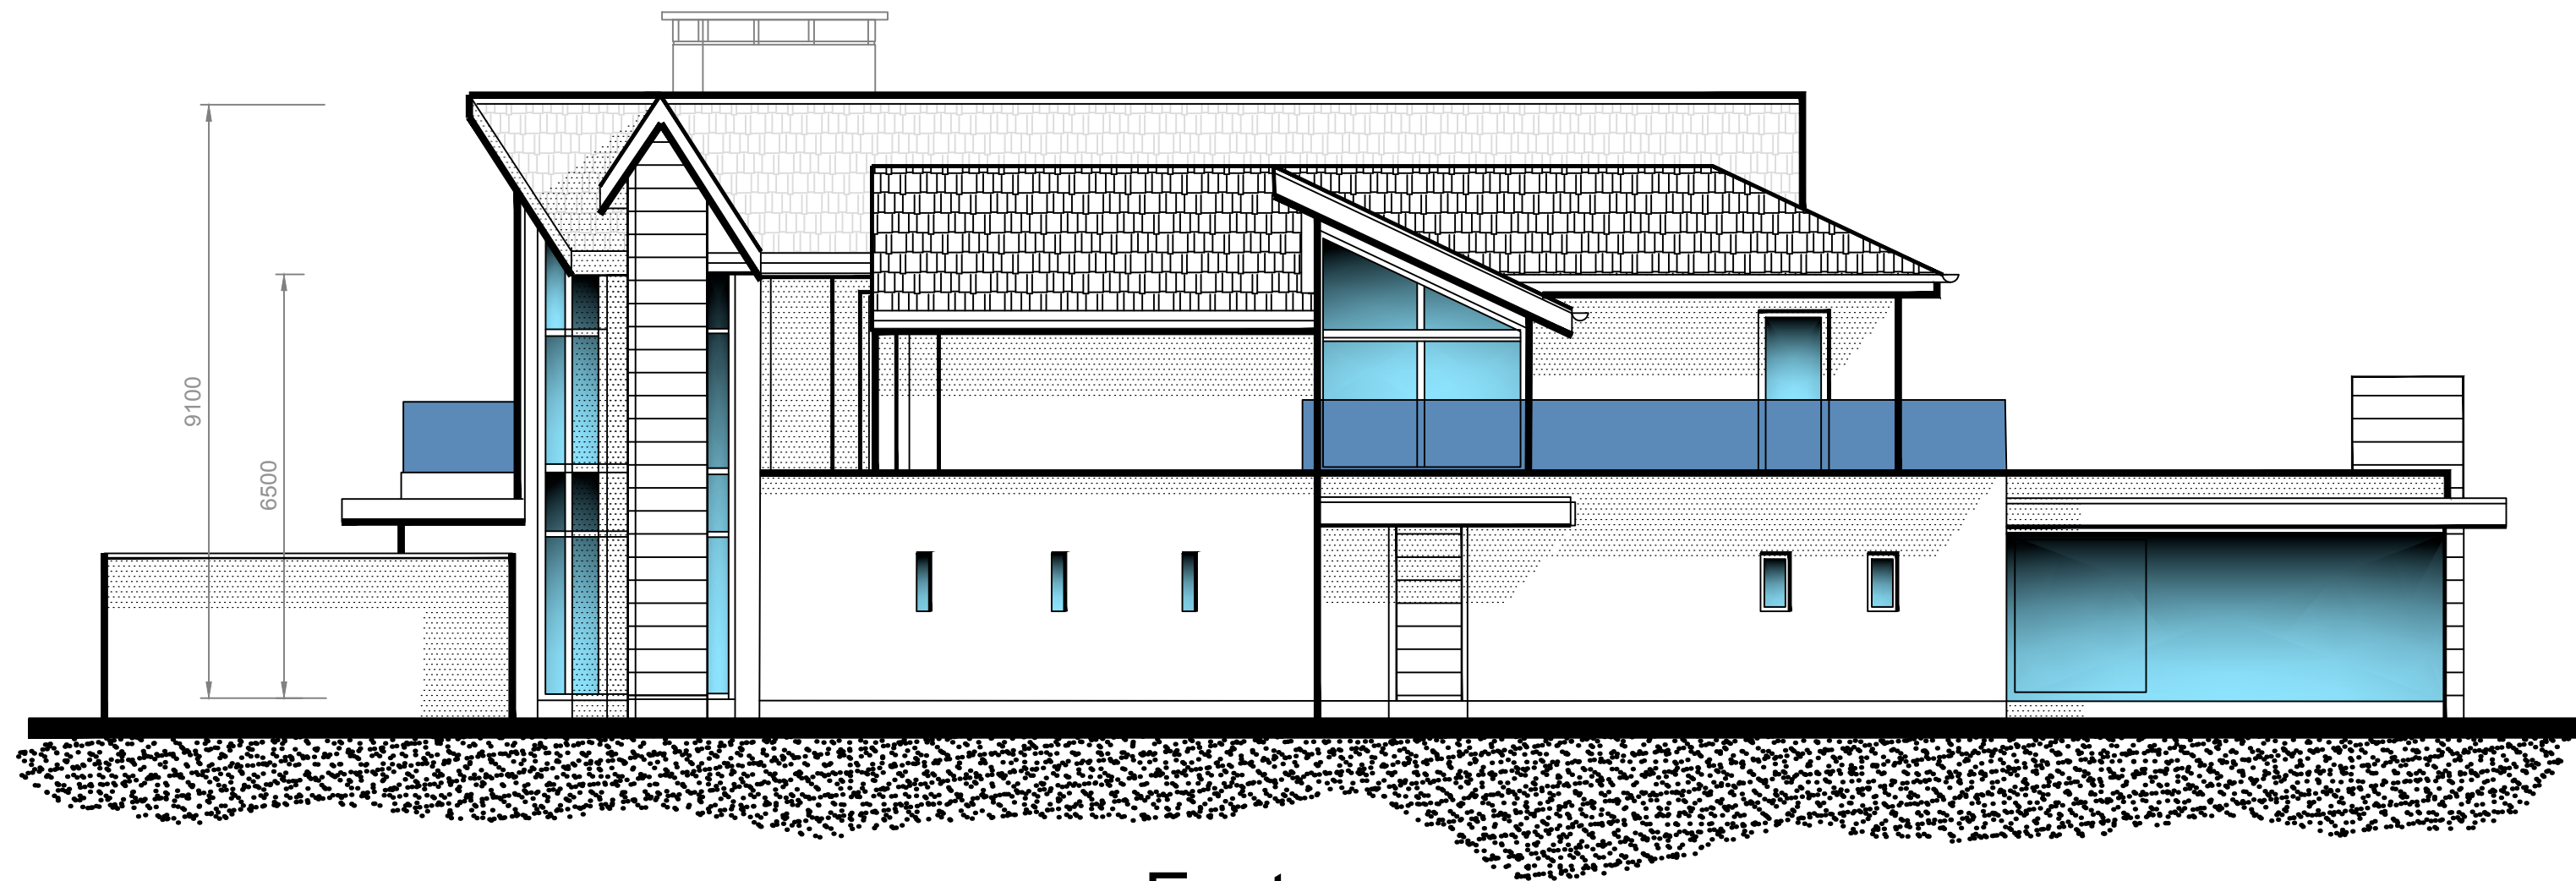


West

1:100

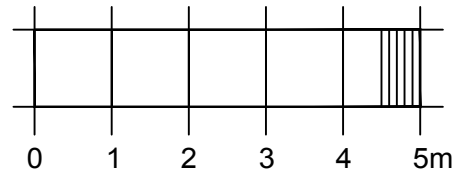


East

1:100


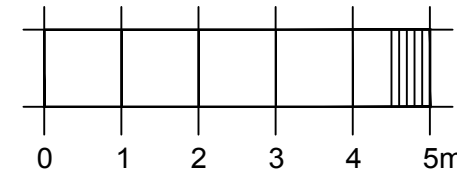


- * "Monocouche" Ivory render to walls & mixed with Larch Cladding where shown.
- * "Anthracite" Aluminium windows & Curtain walling.
- * "Eternit" Slate roof.
- * Larch Soffits.
- * "Lindab" GMS half round 100mm Gutters & round Down pipes.
- * Balconies with Porcelain Slate colour Tiles.
- * Glass to Balconies & Juliette Balconies to be Frameless.
- * Paving/Terraces to be Black/Dark Grey slate effect Slabs/Porcelain.
- * Drive to be Block Paved Limestone colour to match the walls.

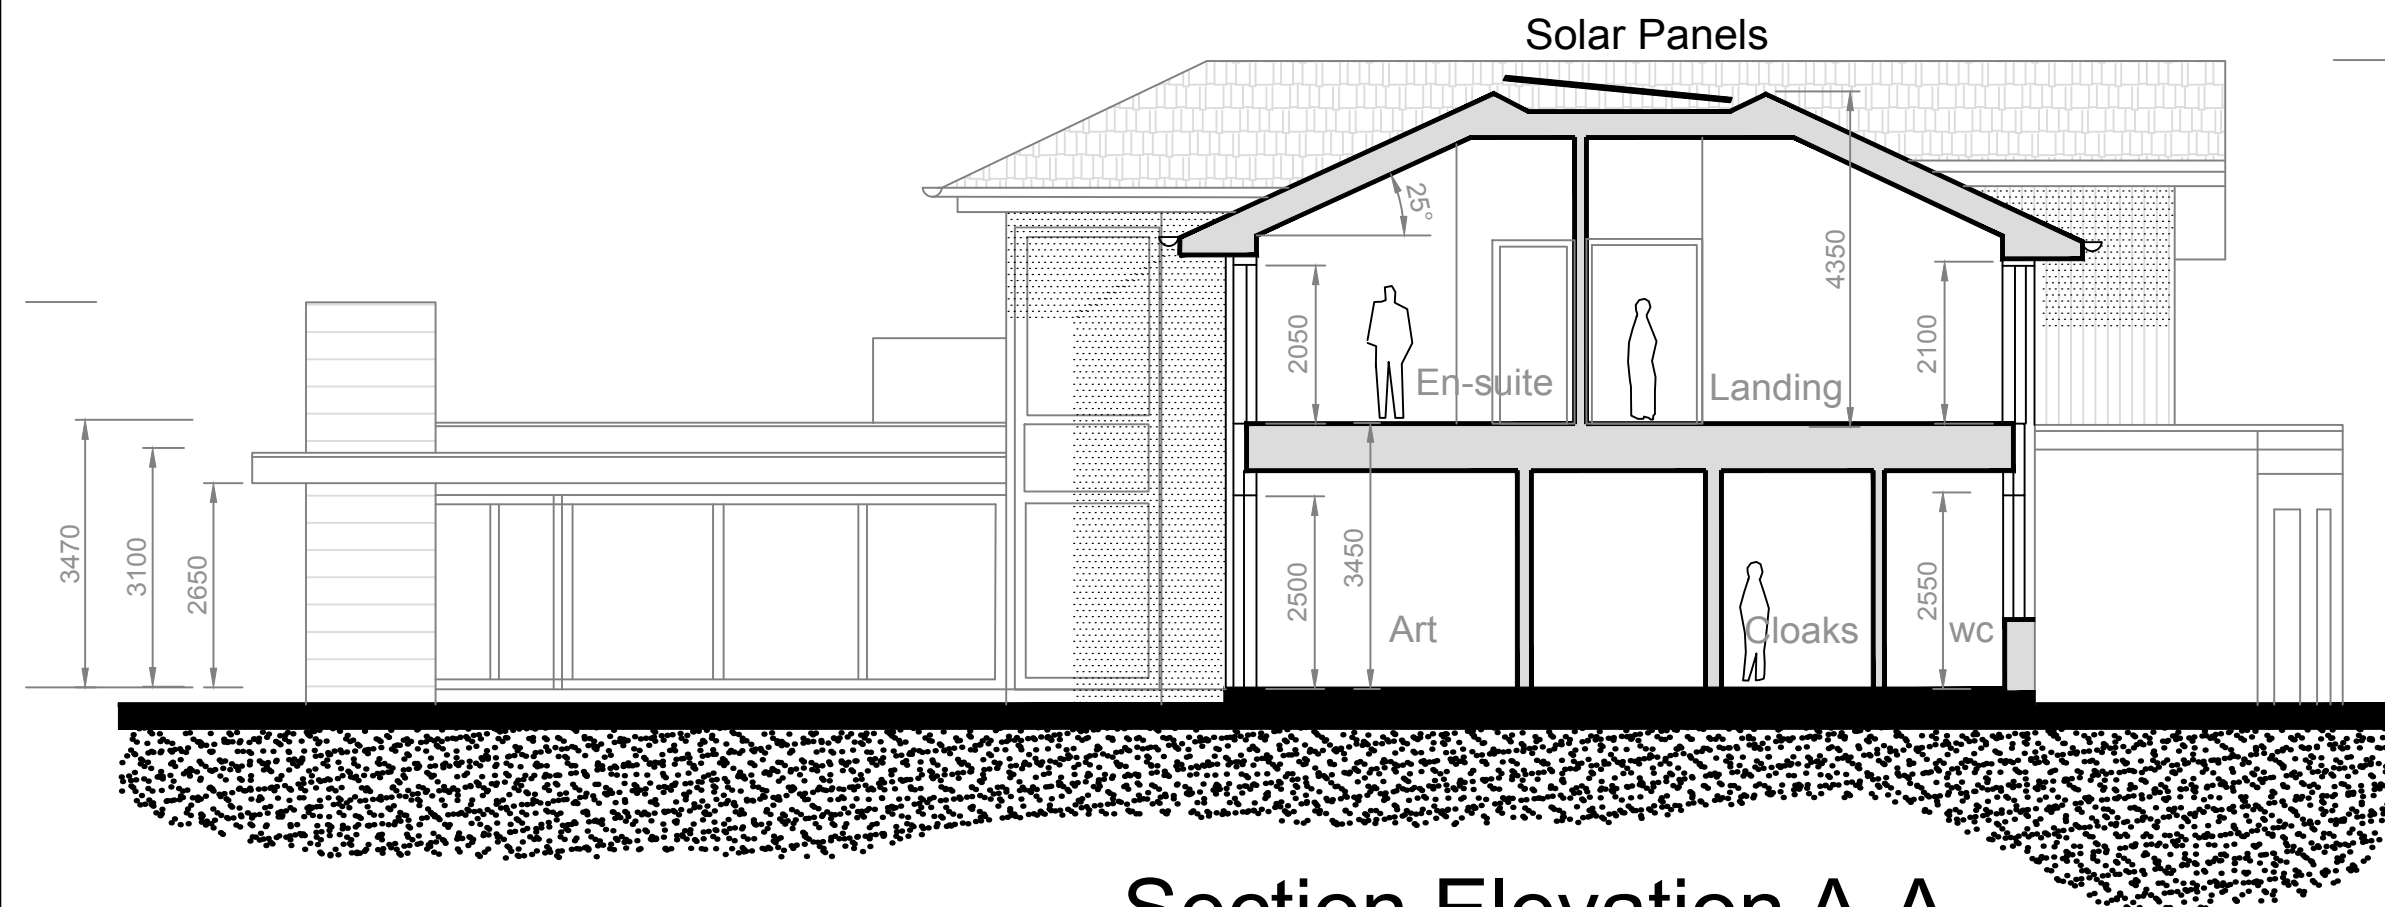



Section Elevation A-A

1:100

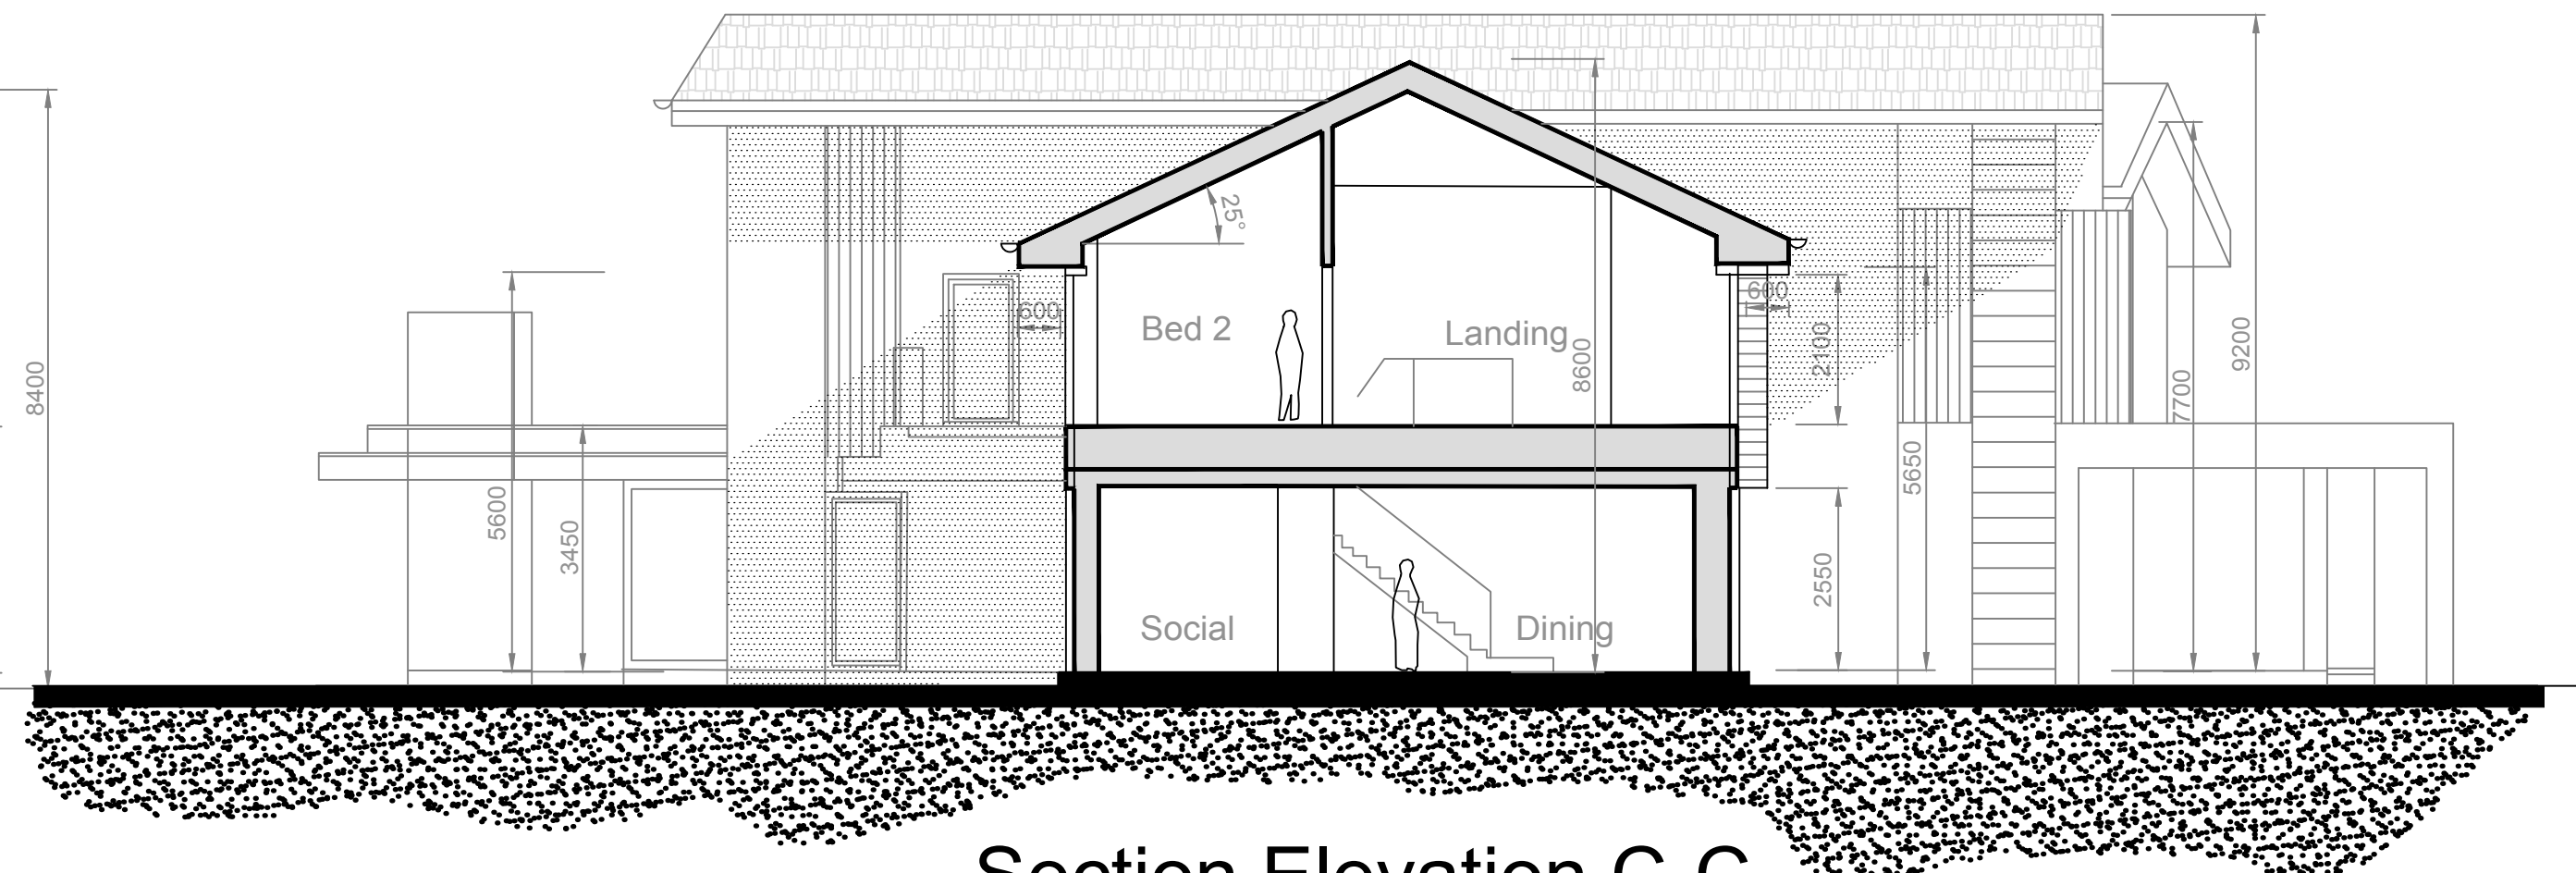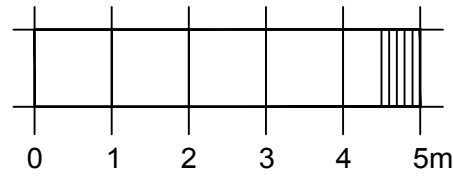

Section Elevation C-C

1:100

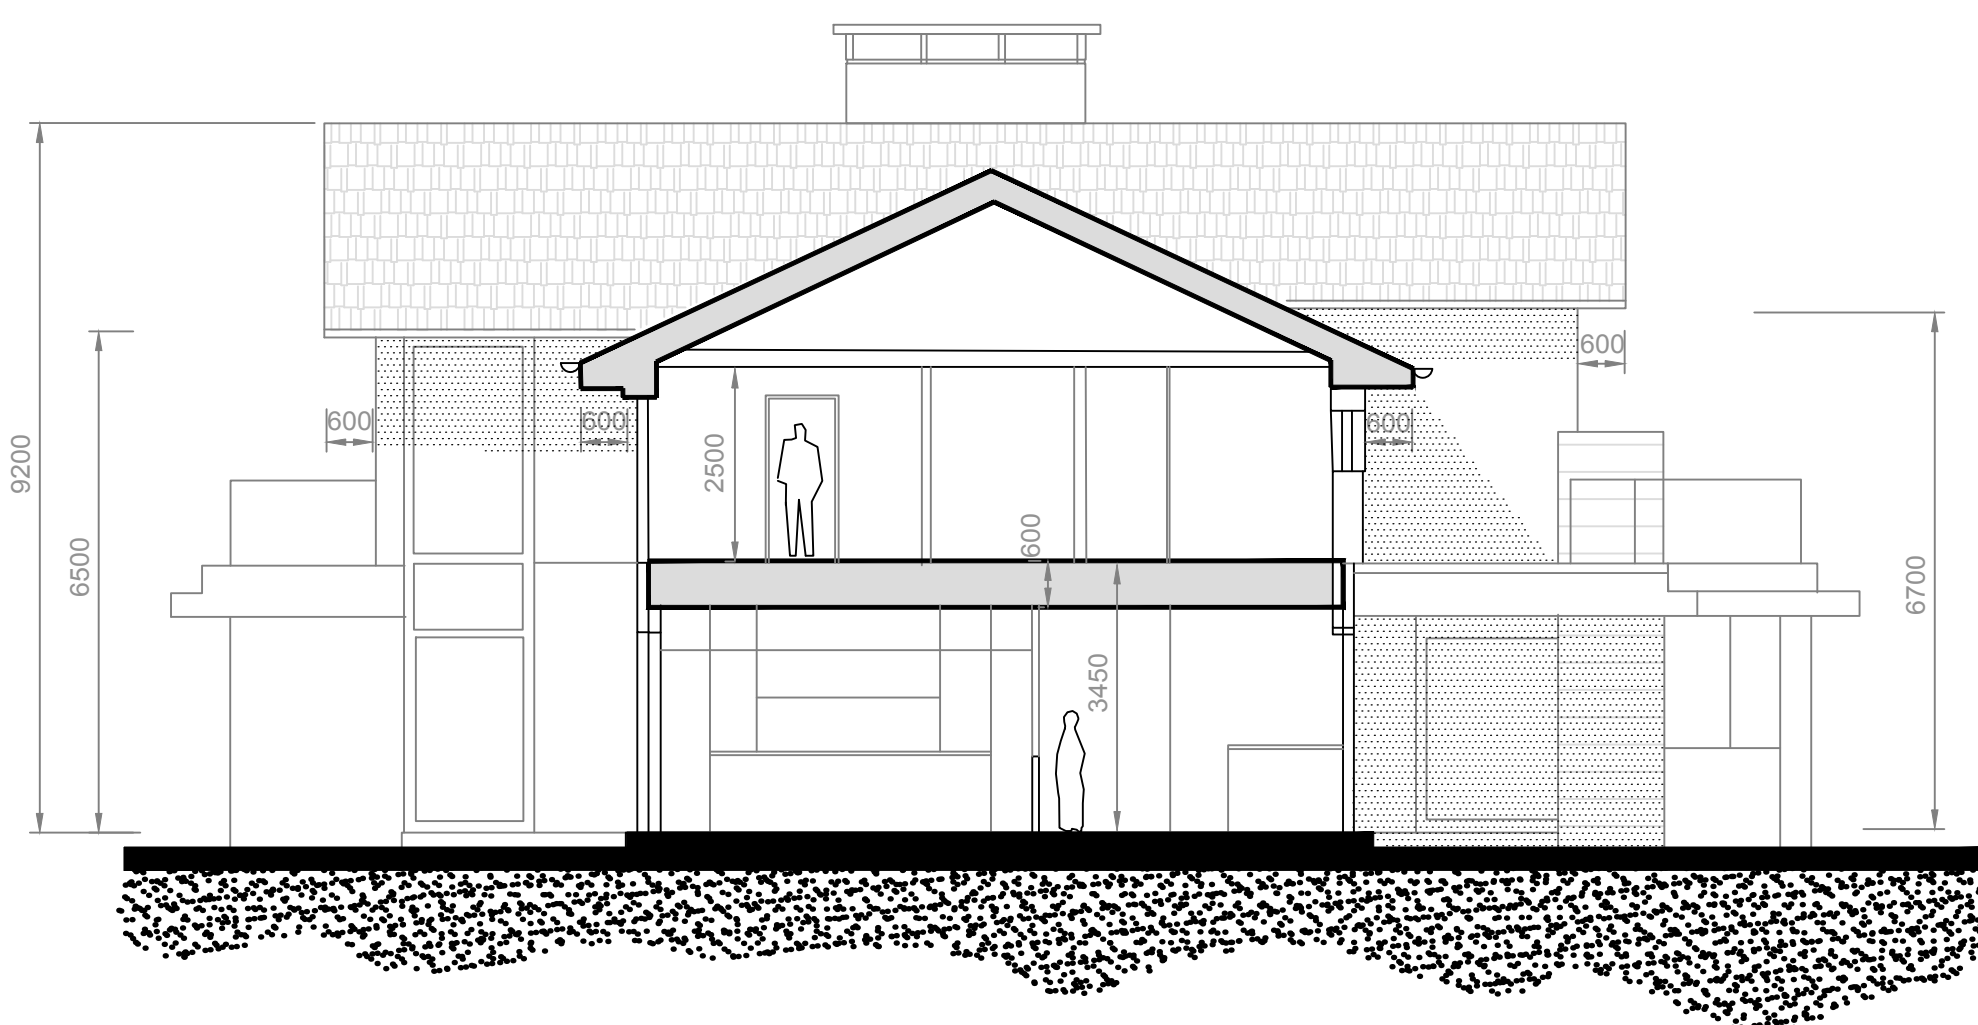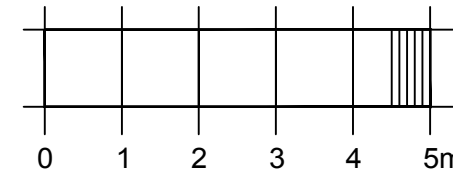

Section Elevation B-B

REV:	B	DATE:	24-05-21
	A		09-05-21

PROJECT Proposed Development
Orchard Farm
Catfoot Lane
Lambley

DRAWING West & East Elevations
Sectional Elevations A-A,
B-B, C-C as Proposed

SCALE 1:100 @ A1

DATE April 2021

DRAWING NO 11445/34 (B)

**MARTIN
TUCKER LTD**
*Architectural Services
& Interior Designers*

Lower Leas Bams
Low Leas
Riber
Derbyshire DE4 5JR

Tel: 01629 530707
Fax: 01629 811273
Mobile: 07771 565439