




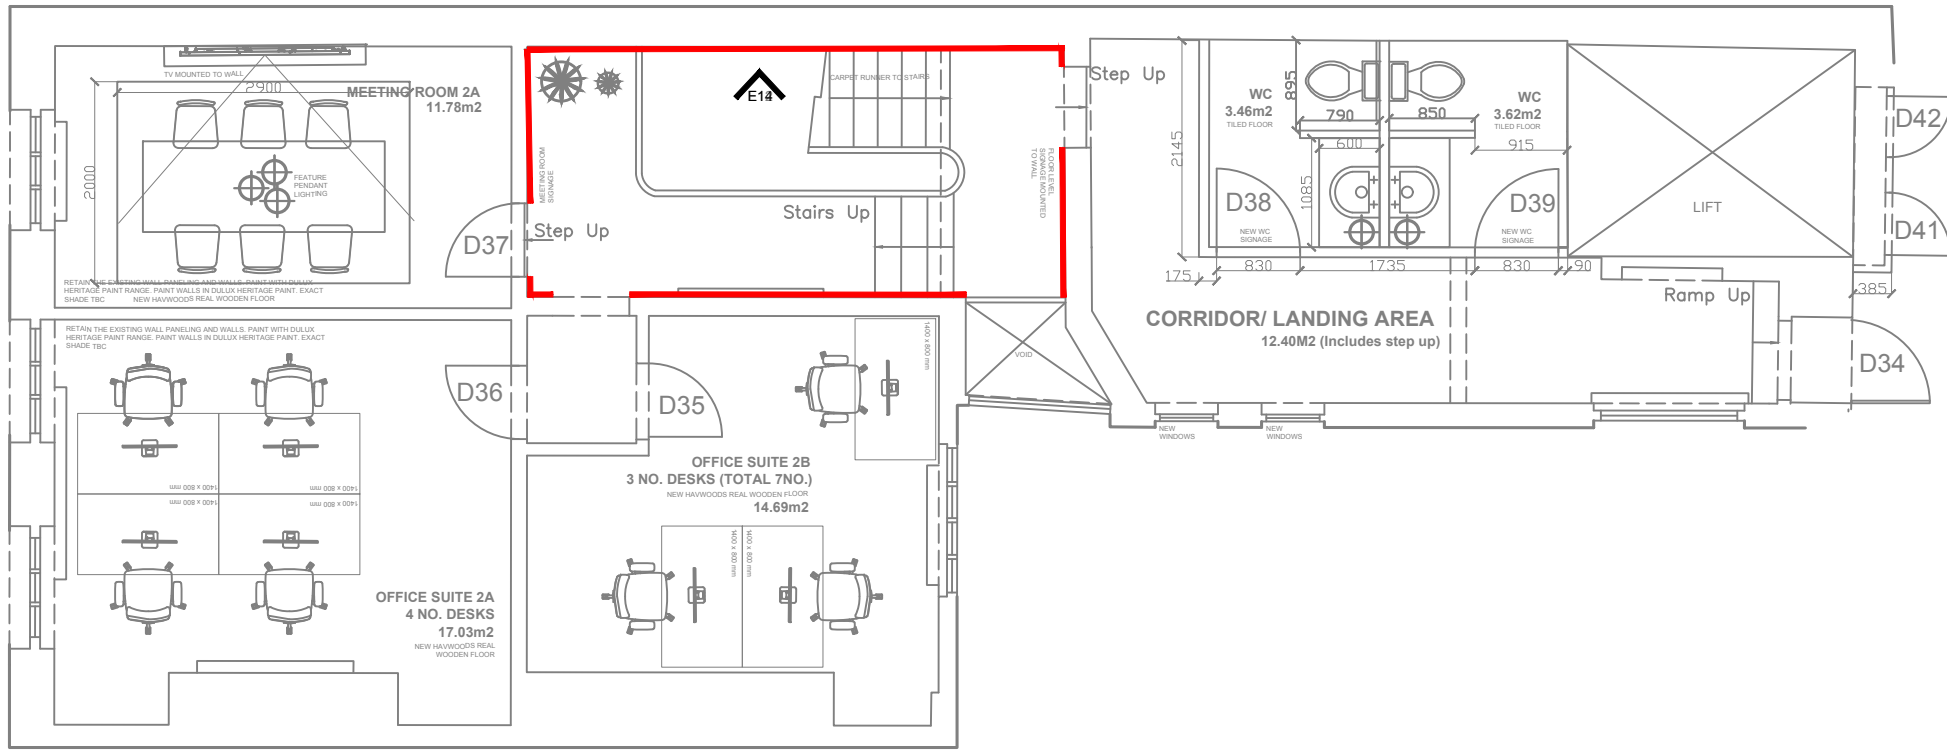


01 PROPOSED SECOND FLOOR PLAN
Scale 1:75

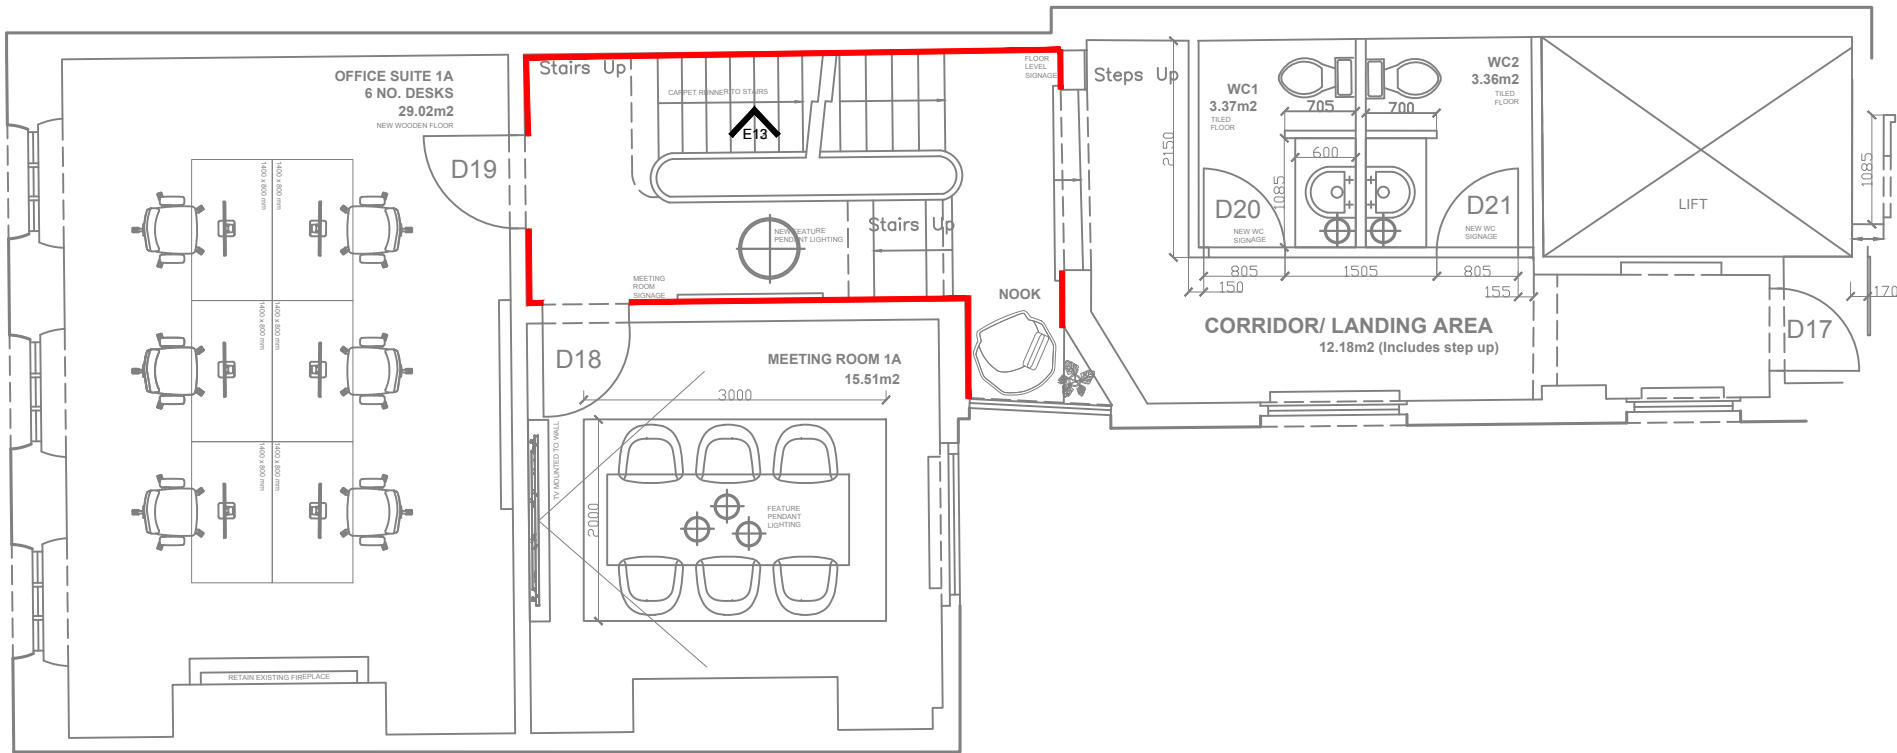


01 PROPOSED FIRST FLOOR PLAN
Scale 1:75

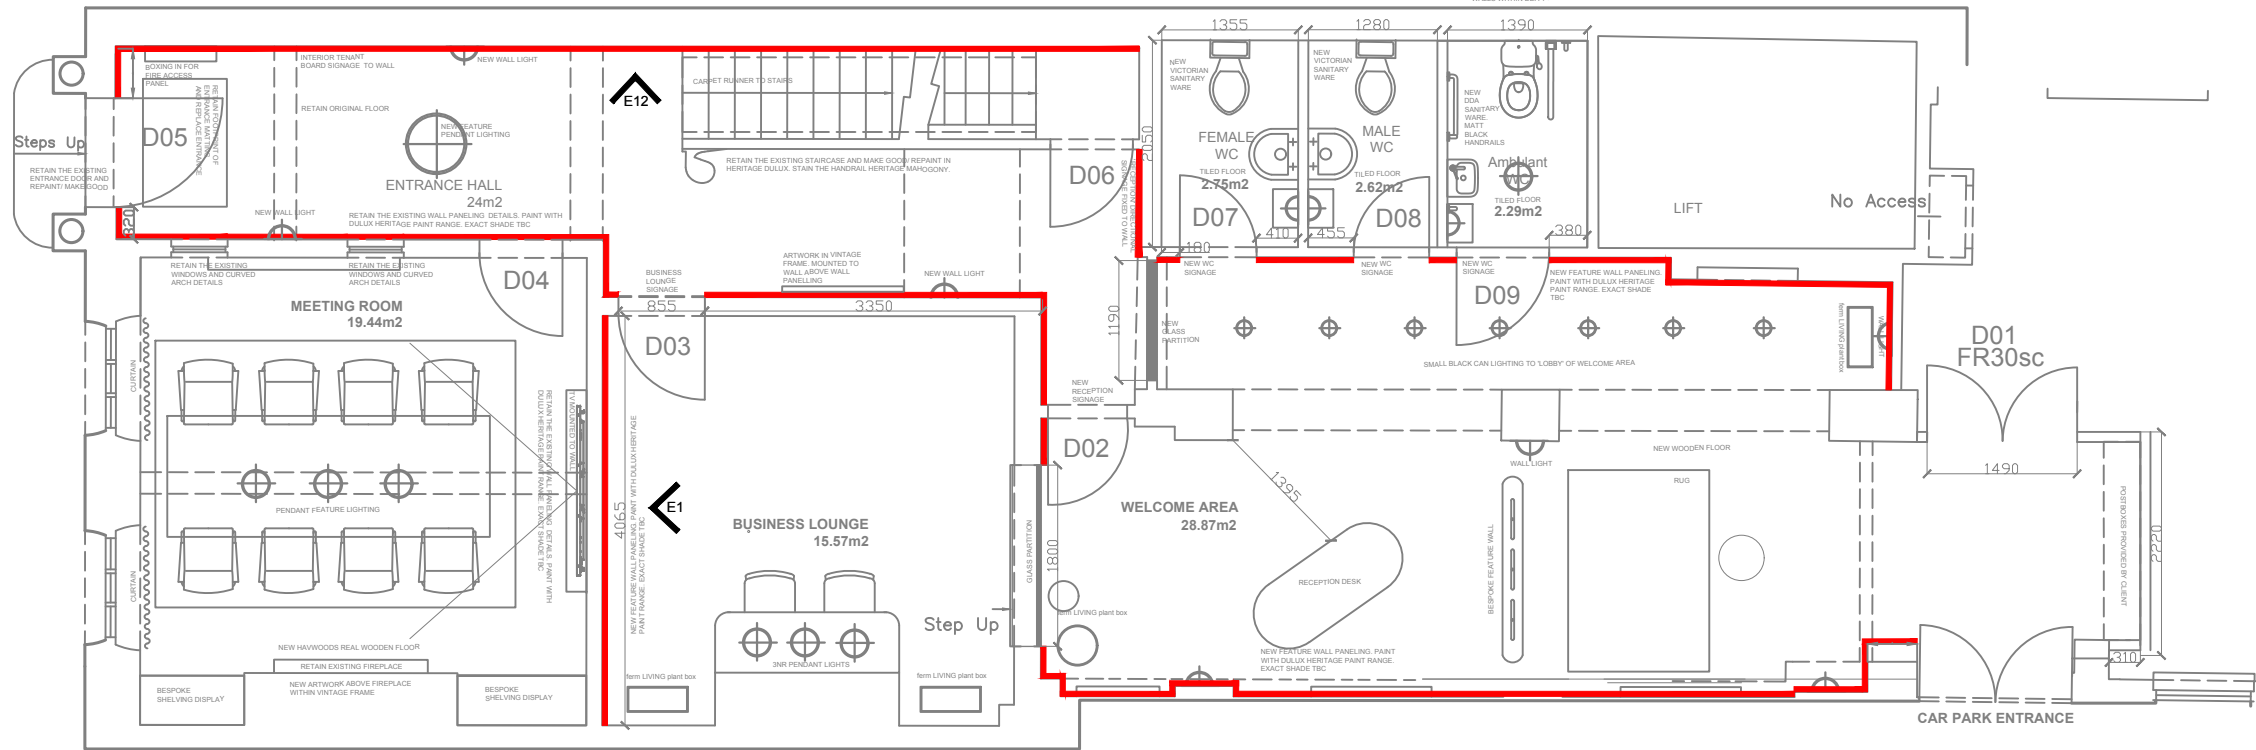


01 PROPOSED GROUND FLOOR PLAN
Scale 1:75

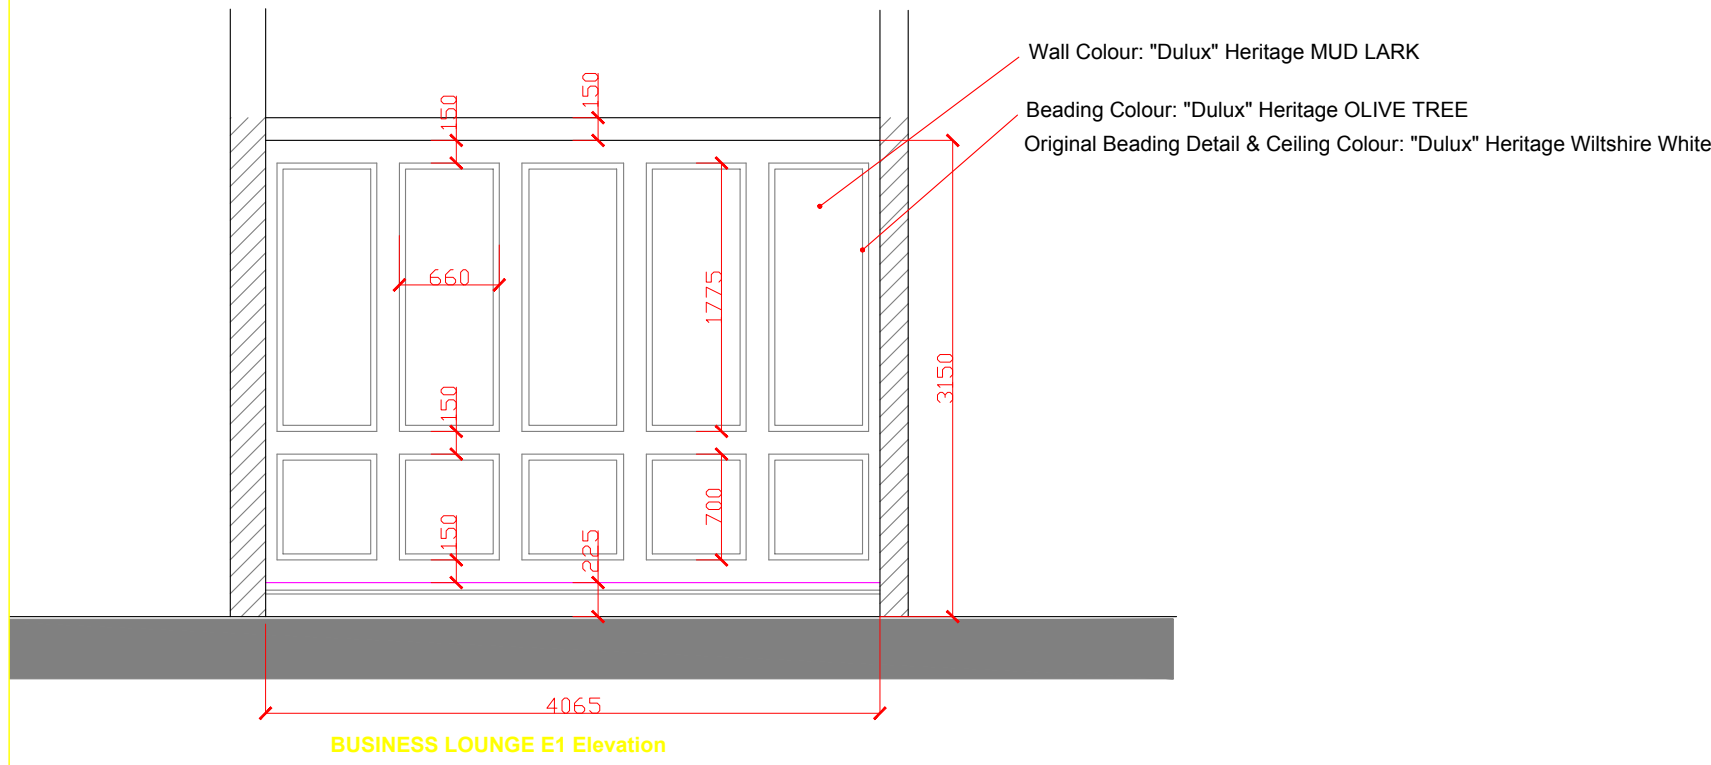


E1 GF Business Lounge ELEVATION 1
Scale 1:50

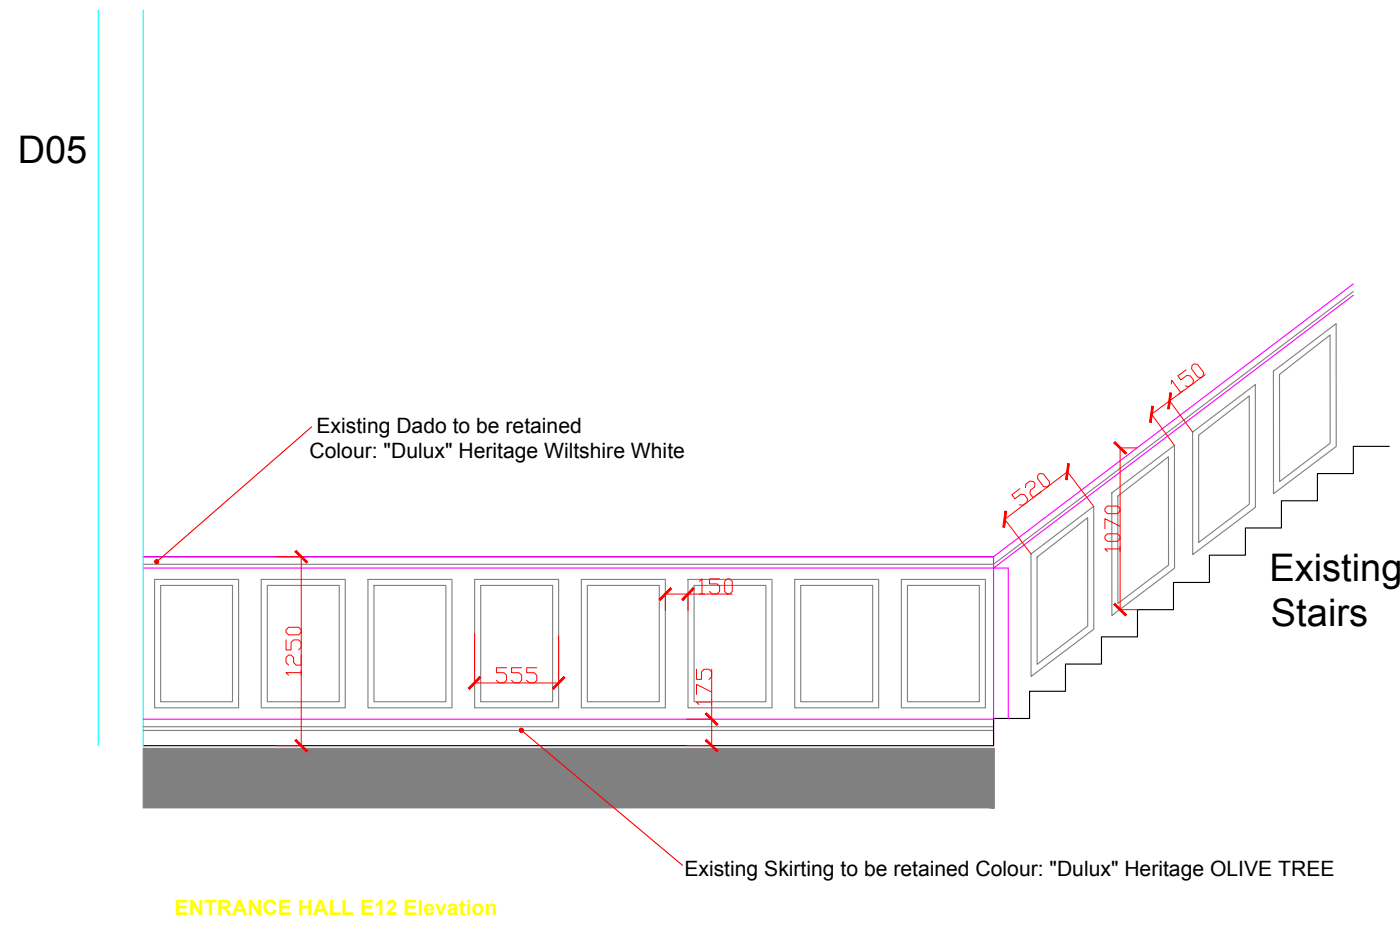

12 GF Entrance Hall ELEVATION 12
Scale 1:50

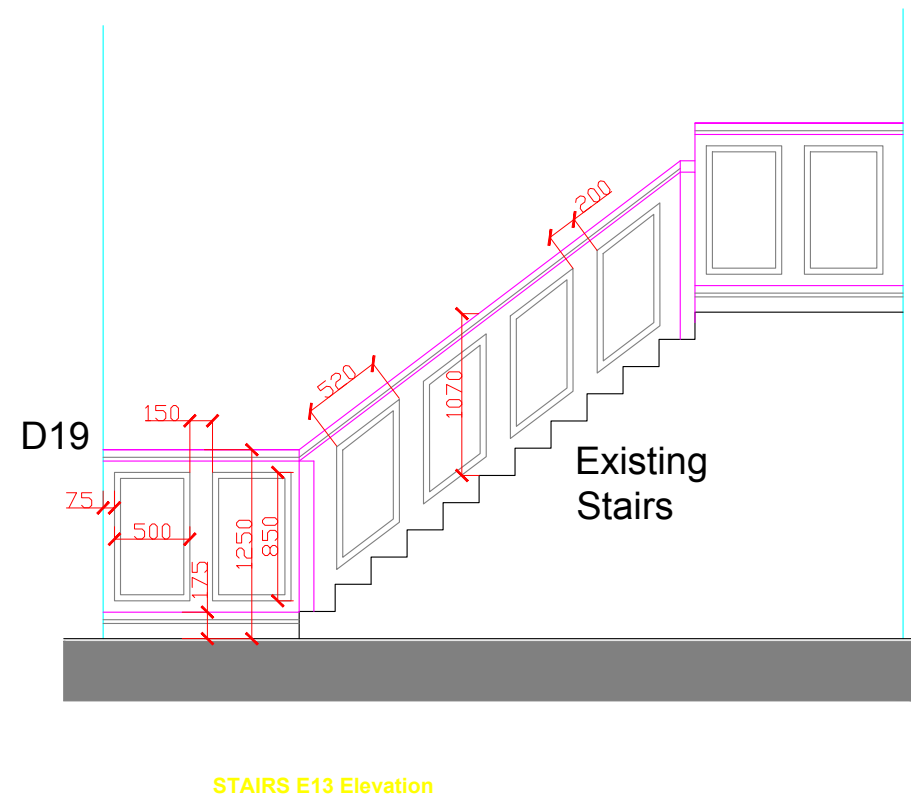

13 FF Stairs ELEVATION 13
Scale 1:50

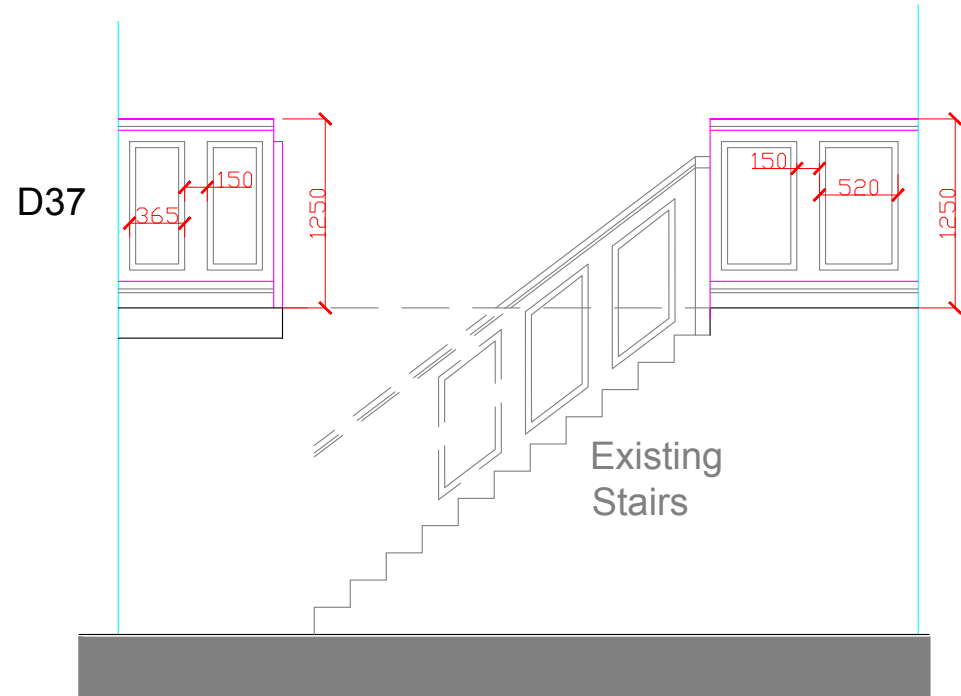

14 SF Landing ELEVATION 14
Scale 1:50

27/01/2023	first issue
date	comment

client
project name **22 JOHN STREET**
drawing title **PROPOSED INTERNAL ELEVATIONS GF/FF/SF**
project number **W1882**

scale 1:75 / 1:50 format A1
date first drawn 25/01/2023
drawing number 112
revision -
drawn MSR checked -
drawing status **Stage 5 - Construction**

Workspace Design & Build Ltd
F0161 710 3700 - w www.workspace.design.co.uk
Manchester:
Northspring, Suite 1C, 70 Spring Gardens, Manchester, M2 2BQ
Leeds:
Northspring, 36 Park Row, Leeds, LS1 5JL
Midlands:
Northspring, 31 Temple Street, Birmingham, B2 5BD (Completing July 2022)