


- "Monocouche" Ivory render to walls & mixed with Larch Cladding where shown.
- "Anthracite" Aluminium windows & Curtain walling.
- "Eternit" Slate roof.
- Larch Soffits.
- "Lindab" GMS half round 100mm Gutters & round Down pipes.
- Balconies with Porcelain Slate colour Tiles.
- Glass to Balconies & Juliette Balconies to be Frameless.
- Paving/Terraces to be Black/Dark Grey slate effect Slabs/Porcelain.
- Drive to be Block Paved Limestone colour to match the walls.

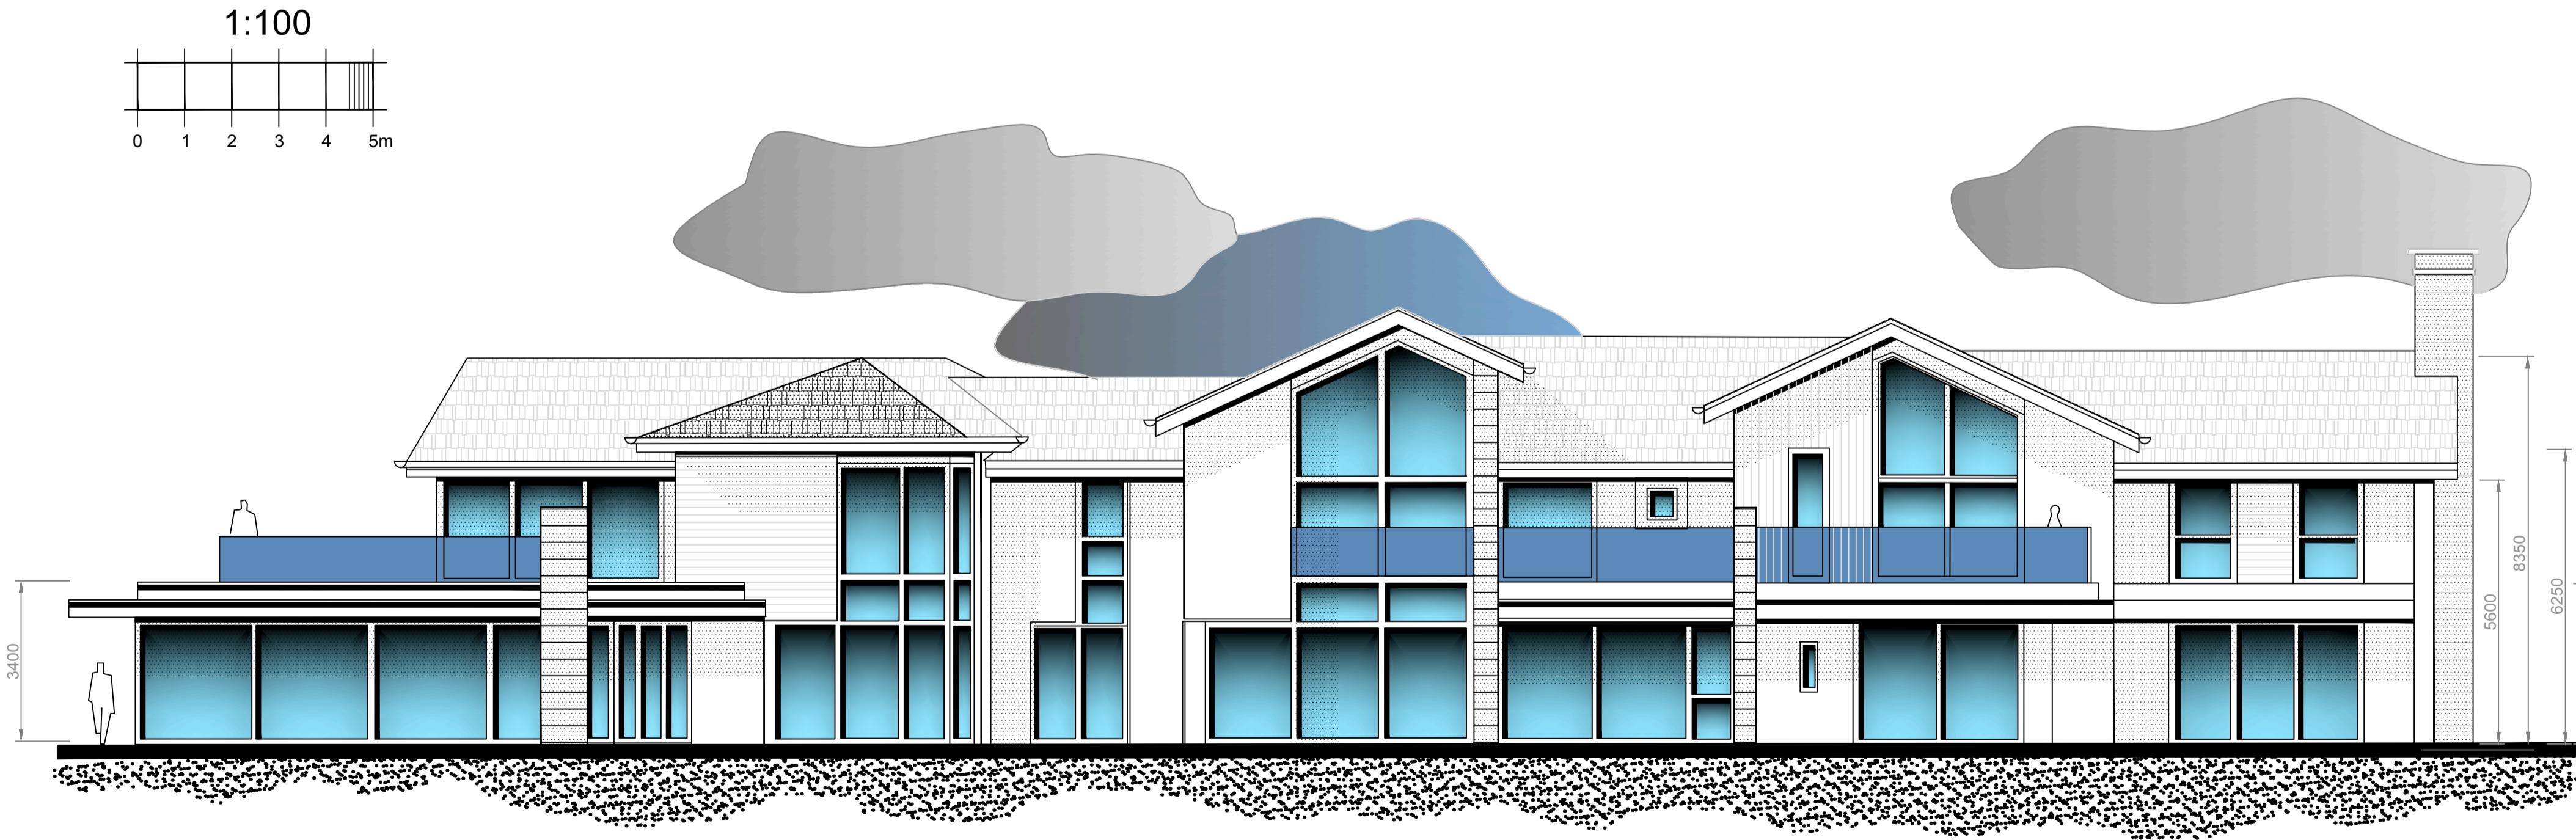

B 24-05-21
REV: A DATE: 08-05-21

PROJECT Proposed Development
Orchard Farm
Catfoot Lane
Lambley
South & North Elevations
as Proposed

DRAWING

SCALE 1:100 @ A1
DATE April 2021
DRAWING NO 11445/33 (B)

MARTIN
TUCKER LTD
Architectural Services
& Interior Designers
Lower Leas Barns
Low Leas
Riber
Derbyshire DE4 5JR
Tel: 01629 530707
Fax: 01629 811273
Mobile: 07771 565439