



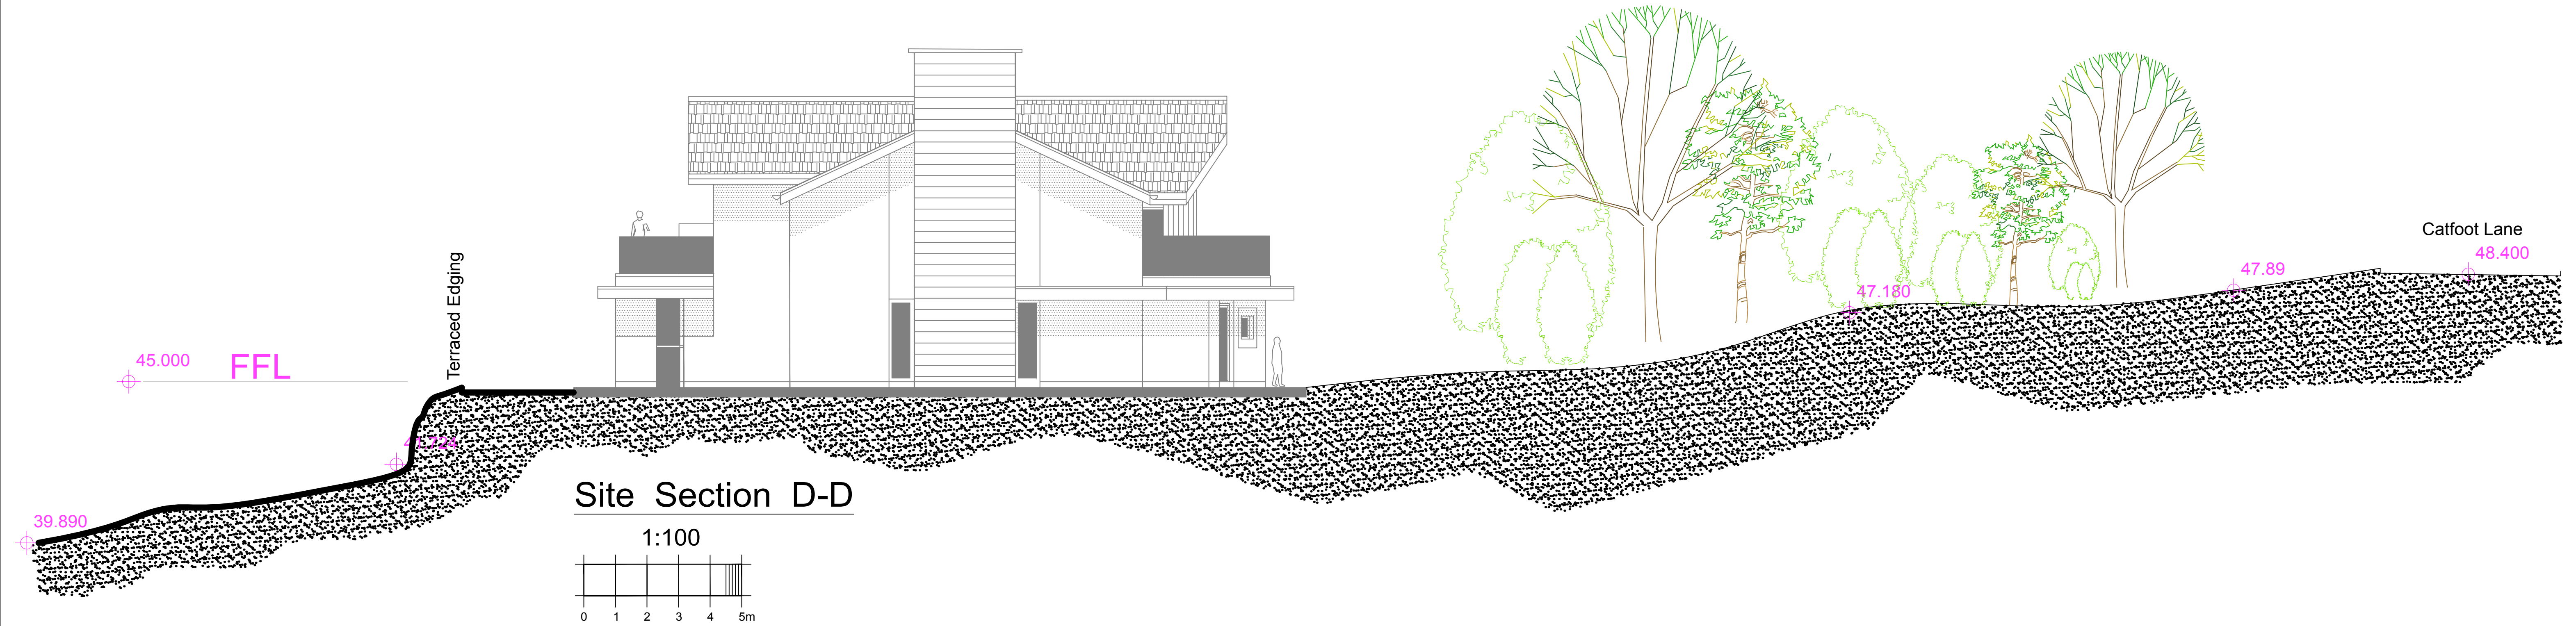

Site Section D-D

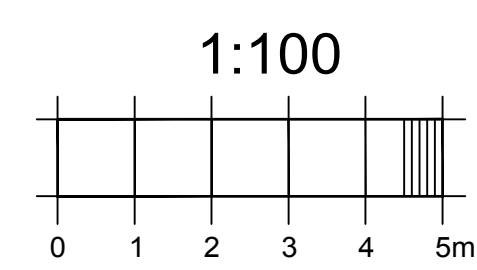

REV:	B	DATE:	24-05-21
	A		09-05-21

PROJECT	Proposed Development Orchard Farm Catfoot Lane Lambley	MARTIN TUCKER LTD <i>Architectural Services & Interior Designers</i>
DRAWING	Site Section as Proposed	Lower Leas Barns Low Leas Riber Derbyshire DE4 5JR
SCALE	1:100 @ A1	Tel: 01629 530707
DATE	April 2021	Fax: 01629 811273
DRAWING NO	11445/36 (B)	Mobile: 07771 565439